

Easement Spreadsheets and Existing
ROW Maps

Appendix H

Duben West - Alternative 1

PARCEL	Purchase Entire Property	PUE	SE	TCE	Ingress/Egress Easement	# Of TCP's
1						1
2						
3						1
4						2
5					X	2
6						1
7						1
8						1
9						1
10						2
11		X		X		2
12		X		X		1
13		X		X		2
14			X			1
15						2
16			X			1
17		X				1
18		X				1
19			X			2
20						1
21			X			2
22				X		2
23		X	X	X		1
24			X			1
25						1
26						0
27						1
28						1
29						0
30						2
31						2
32						1
33						0
34						1
35			X			1
36			X			1
37			X			1
38			X			2
39						1
40						1
41						1
42		X			X	1
43						1
44						1
45						1
46						1
47						1
48						1
49						1
50						0
51						0

TOTAL

0

7

10

5

2

57

Duben West- Alternative 2

PARCEL	Purchase Entire Property	PUE	SE	TCE	Ingress/Egress Easement	# Of TCP's ⁽⁵⁾
1						1
2						
3						1
4						2
5					X	2
6						1
7						1
8						1
9						1
10						2
11	X					
12	X					
13				X		2
14	X					
15			X			2
16			X			1
17		X				1
18		X				1
19			X			2
20						1
21			X			2
22				X		3
23		X	X	X		1
24			X			1
25			X			1
26						0
27						1
28						1
29						0
30						2
31						2
32						1
33						0
34						1
35			X			1
36			X			1
37			X			1
38			X			2
39						1
40						1
41						1
42					X	1
43						1
44						1
45						1
46						1
47						1
48						1
49		X				1
50						0
51						0
52		X				1

TOTAL 3 5 11 3 2 55

Duben East - Alternative 1

PARCEL	Purchase Entire Property	PUE	SE	TCE	Ingress/Egress Easement	# Of TCP's
101		X				1
102		X				1
103		X				1
104	X					
105	X					
106		X				1
107		X				1
108	X					
109		X				1
110		X				1
111		X				1
112	X					
113		X				1
114						1
115		X				2
116		X				1
117						2
118		X				1
119						1
120						1
121						0
122						0
123						0
124						0
125						1
126						1
127						1
128						1
129						1
130						1
131				X		1
132				X		2
133				X		1
134						1
135						1
136				X		1
137						1
138				X		1
139						2
140						2
141				X		1
142				X		2
143				X		1
144		X				2
TOTAL	4	13	0	8	0	43


Duben East - Alternative 2

PARCEL	Purchase Entire Property	PUE	SE	TCE	Ingress/Egress Easement	# Of TCP's
101		X				1
102		X				1
103		X				1
104	X					
105	X					
106		X				1
107		X				1
108	X					
109		X				1
110		X				1
111		X				1
112	X					
113		X				1
114						1
115		X				2
116						1
117						2
118		X				1
119						1
120						1
121						0
122						0
123						0
124						0
125						1
126						1
127						1
128						1
129						1
130						1
131				X		1
132				X		2
133				X		1
134						1
135						1
136				X		1
137						1
138		X		X		1
139		X				2
140						2
141			X	X		1
142				X		2
143				X		1
144		X				2
TOTAL	4	14	1	8	0	43

Duben East - Alternative 3

PARCEL	Purchase Entire Property	PUE	SE	TCE	Ingress/Egress Easement	# Of TCP's
101		X				1
102		X				1
103		X				1
104	X					
105	X					
106		X				1
107		X				1
108	X					
109		X				1
110		X				1
111		X				1
112	X					
113		X				1
114						1
115		X				2
116						1
117						2
118		X				1
119						1
120						1
121						0
122						0
123						0
124						0
125						1
126						1
127						1
128						1
129						1
130						1
131				X		1
132				X		2
133				X		1
134						1
135						1
136		X		X		1
137		X				1
138		X				1
139		X				2
140						2
141			X	X		1
142				X		2
143				X		1
144		X				2

TOTAL 4 16 1 7 0 43

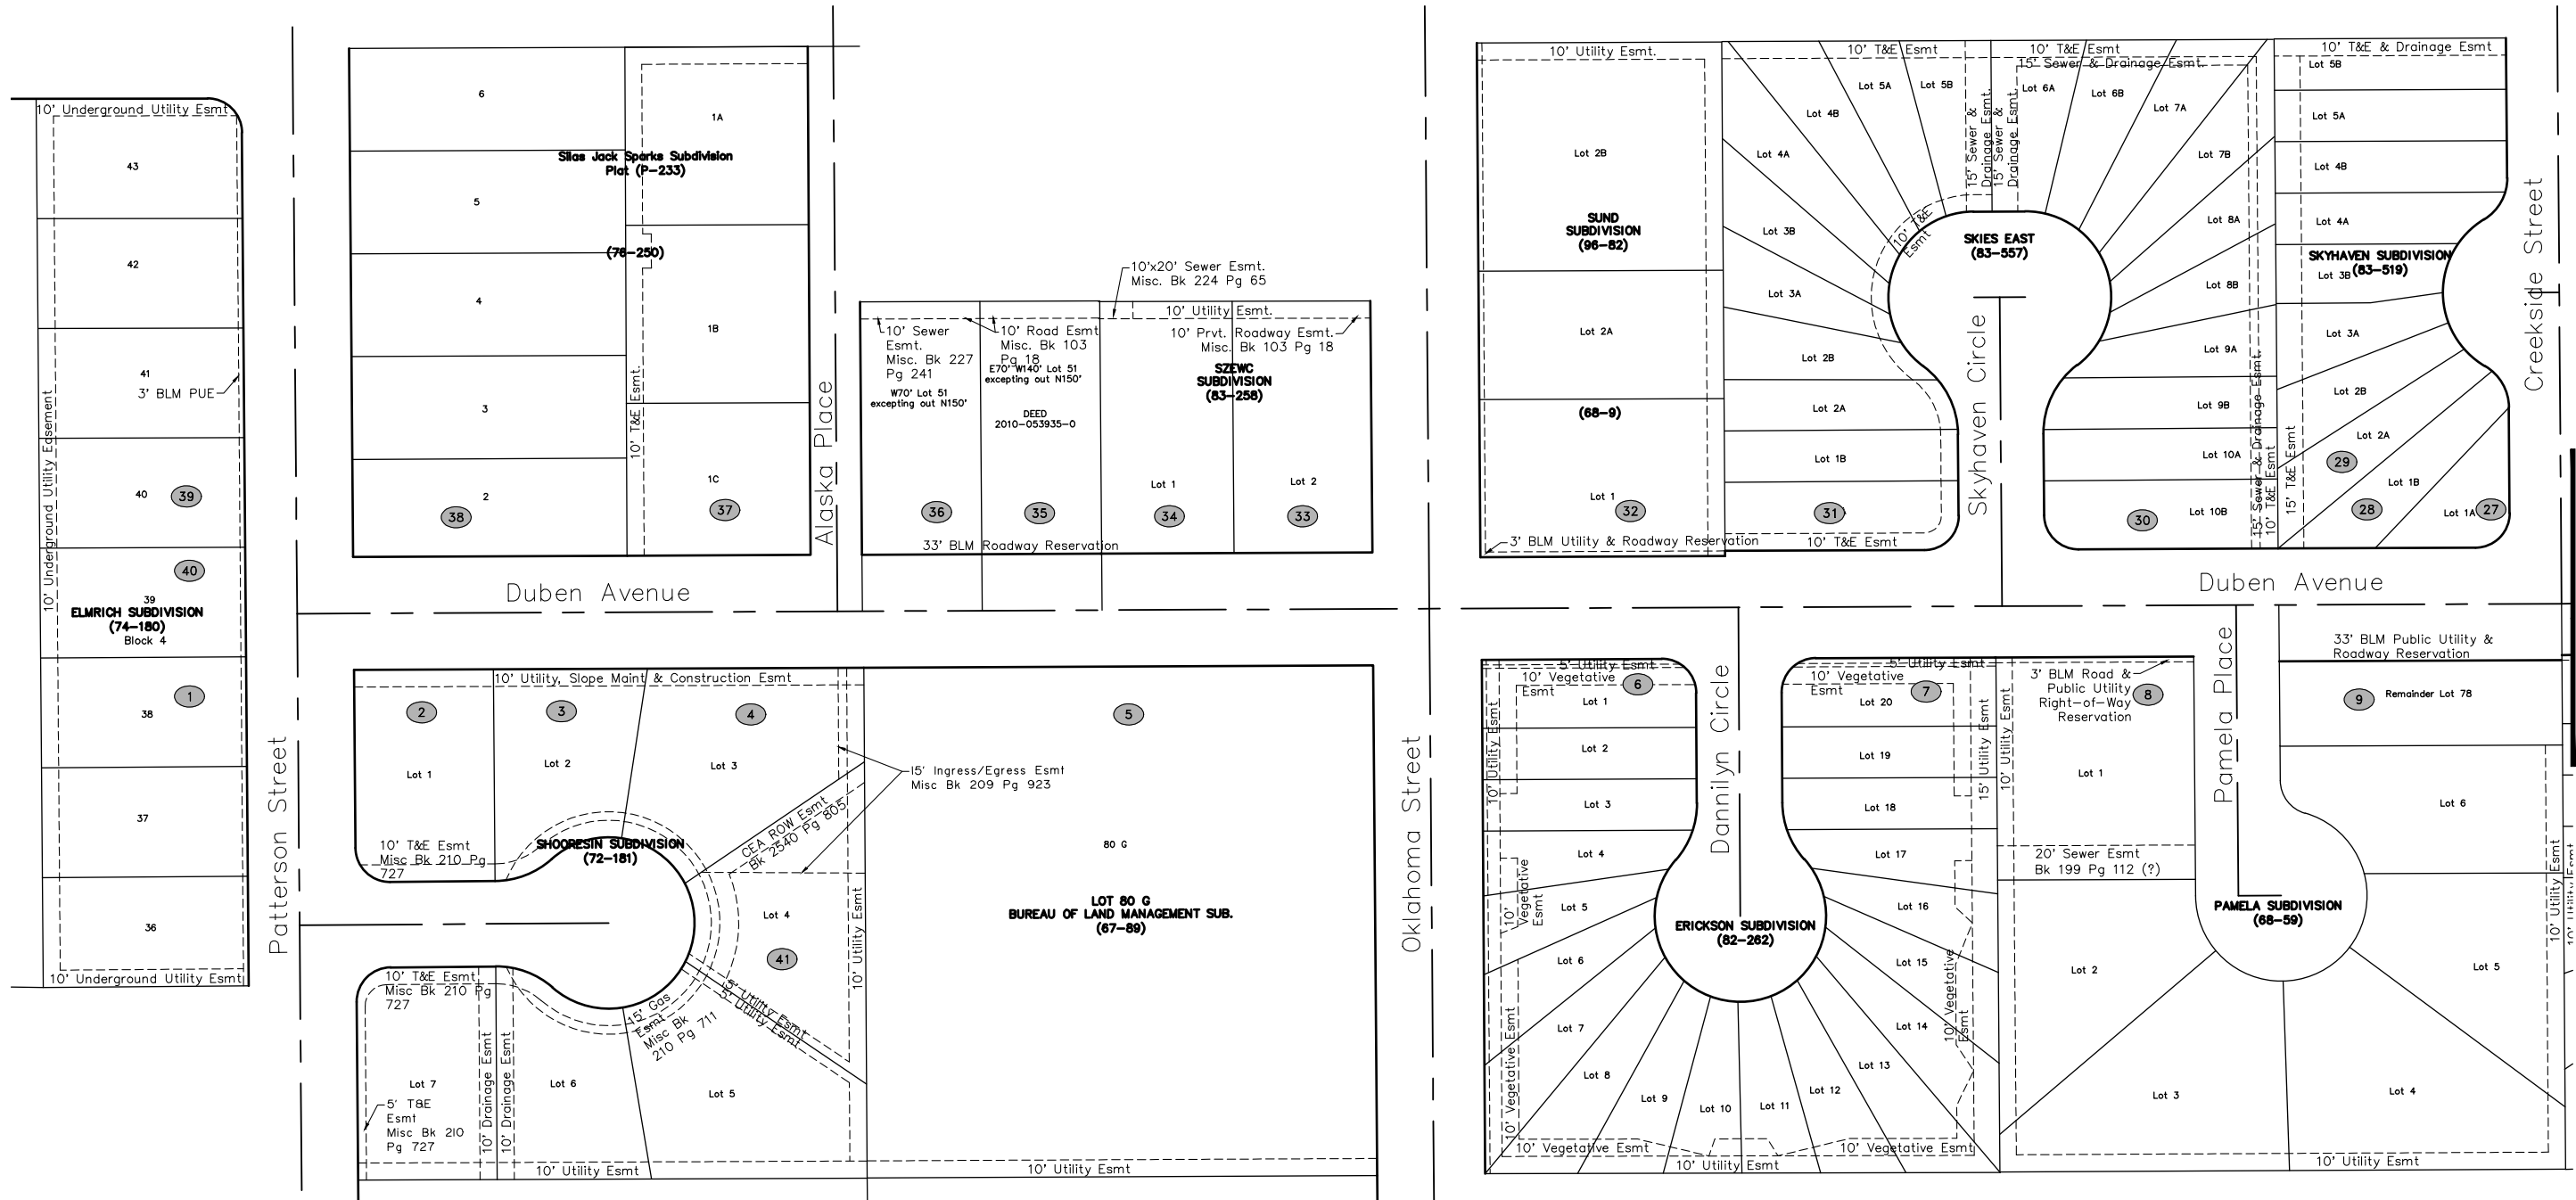

MATCH LINE - APPENDIX SHEET H2


<p>PROJECT: 12-32, 12-33 STATUS: FINAL DSR</p>		DUBEN AVENUE UPGRADE PATTERSON STREET TO BOLIN STREET		DATE MAY 2014
		EXISTING ROW MAP		SCALE 1"=50'
				FIGURE H1



MATCH LINE - APPENDIX SHEET H1

MATCH LINE - APPENDIX SHEET H3

<p>PROJECT: 12-32,12-33 STATUS: FINAL DSR</p>		<p>DUBEN AVENUE UPGRADE PATTERSON STREET TO BOLIN STREET</p>		<p>DATE MAY 2014</p>
		<p>EXISTING ROW MAP</p>		<p>SCALE 1"=50'</p>
				<p>FIGURE H2</p>

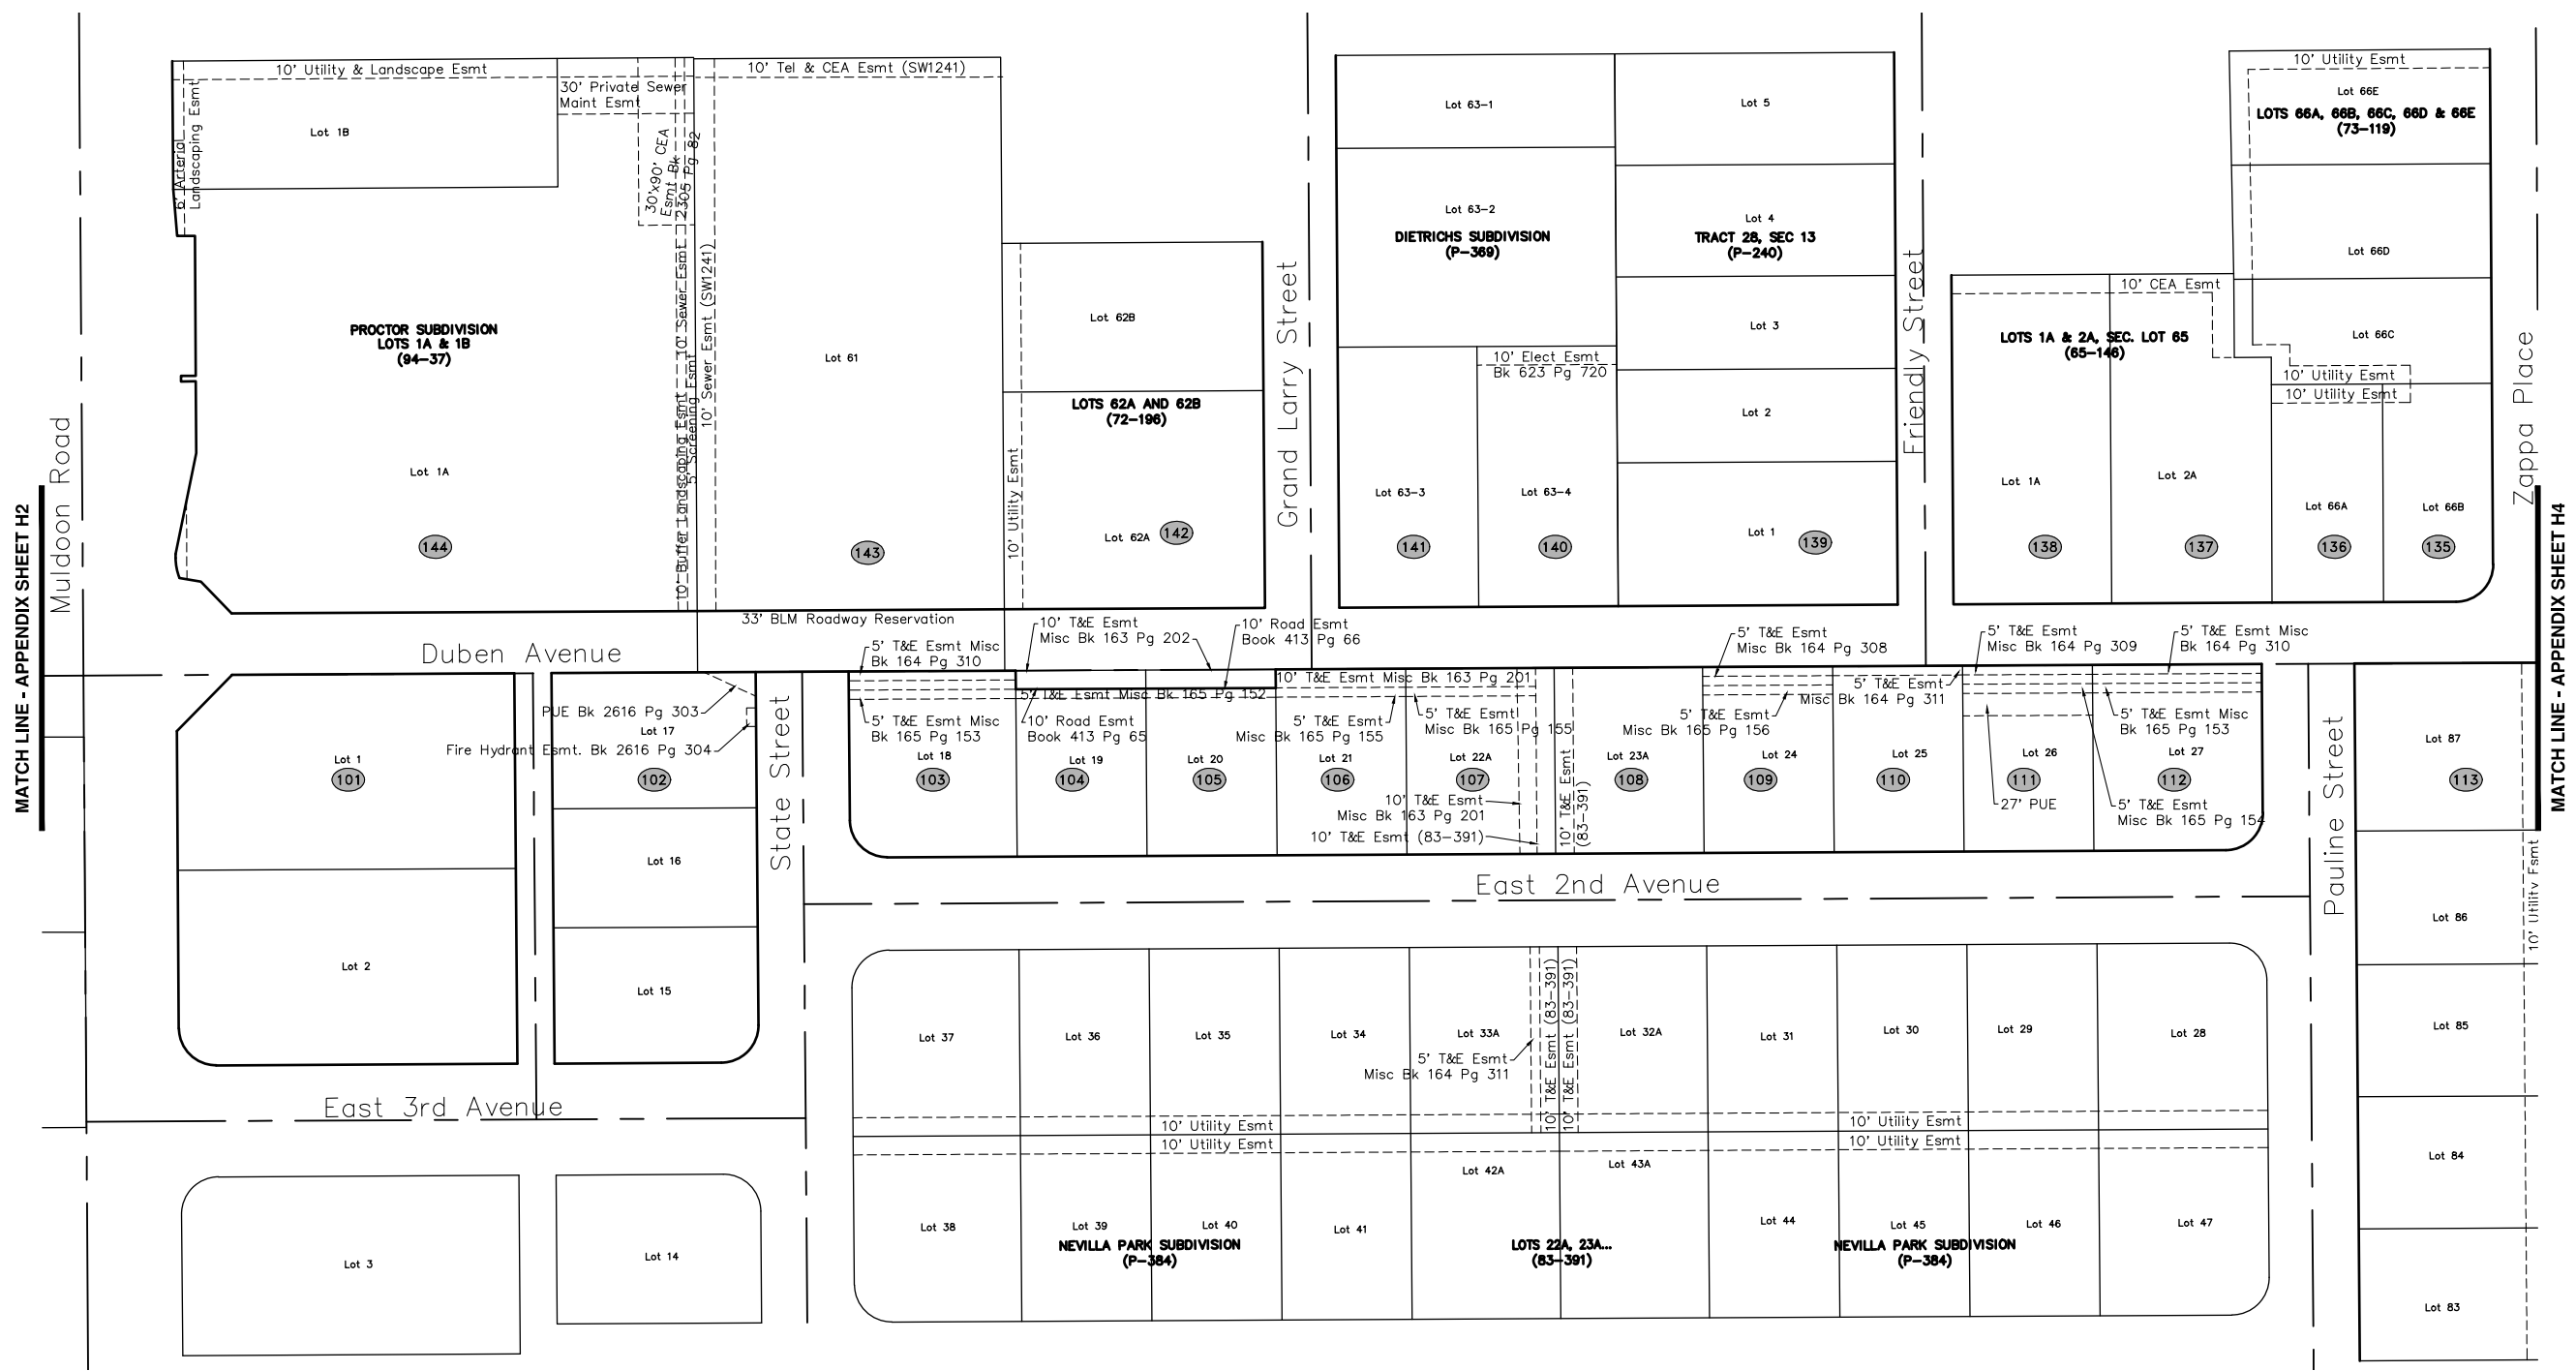

MATCH LINE - APPENDIX SHEET H2


MATCH LINE - APPENDIX SHEET H4

CRW
ENGINEERING GROUP, LLC
PROJECT: 12-32, 12-33
STATUS: FINAL DSR



DUBEN AVENUE UPGRADE
PATTERSON STREET TO BOLIN STREET
EXISTING ROW MAP

DATE
MAY 2014
SCALE
1"=50'
FIGURE
H3

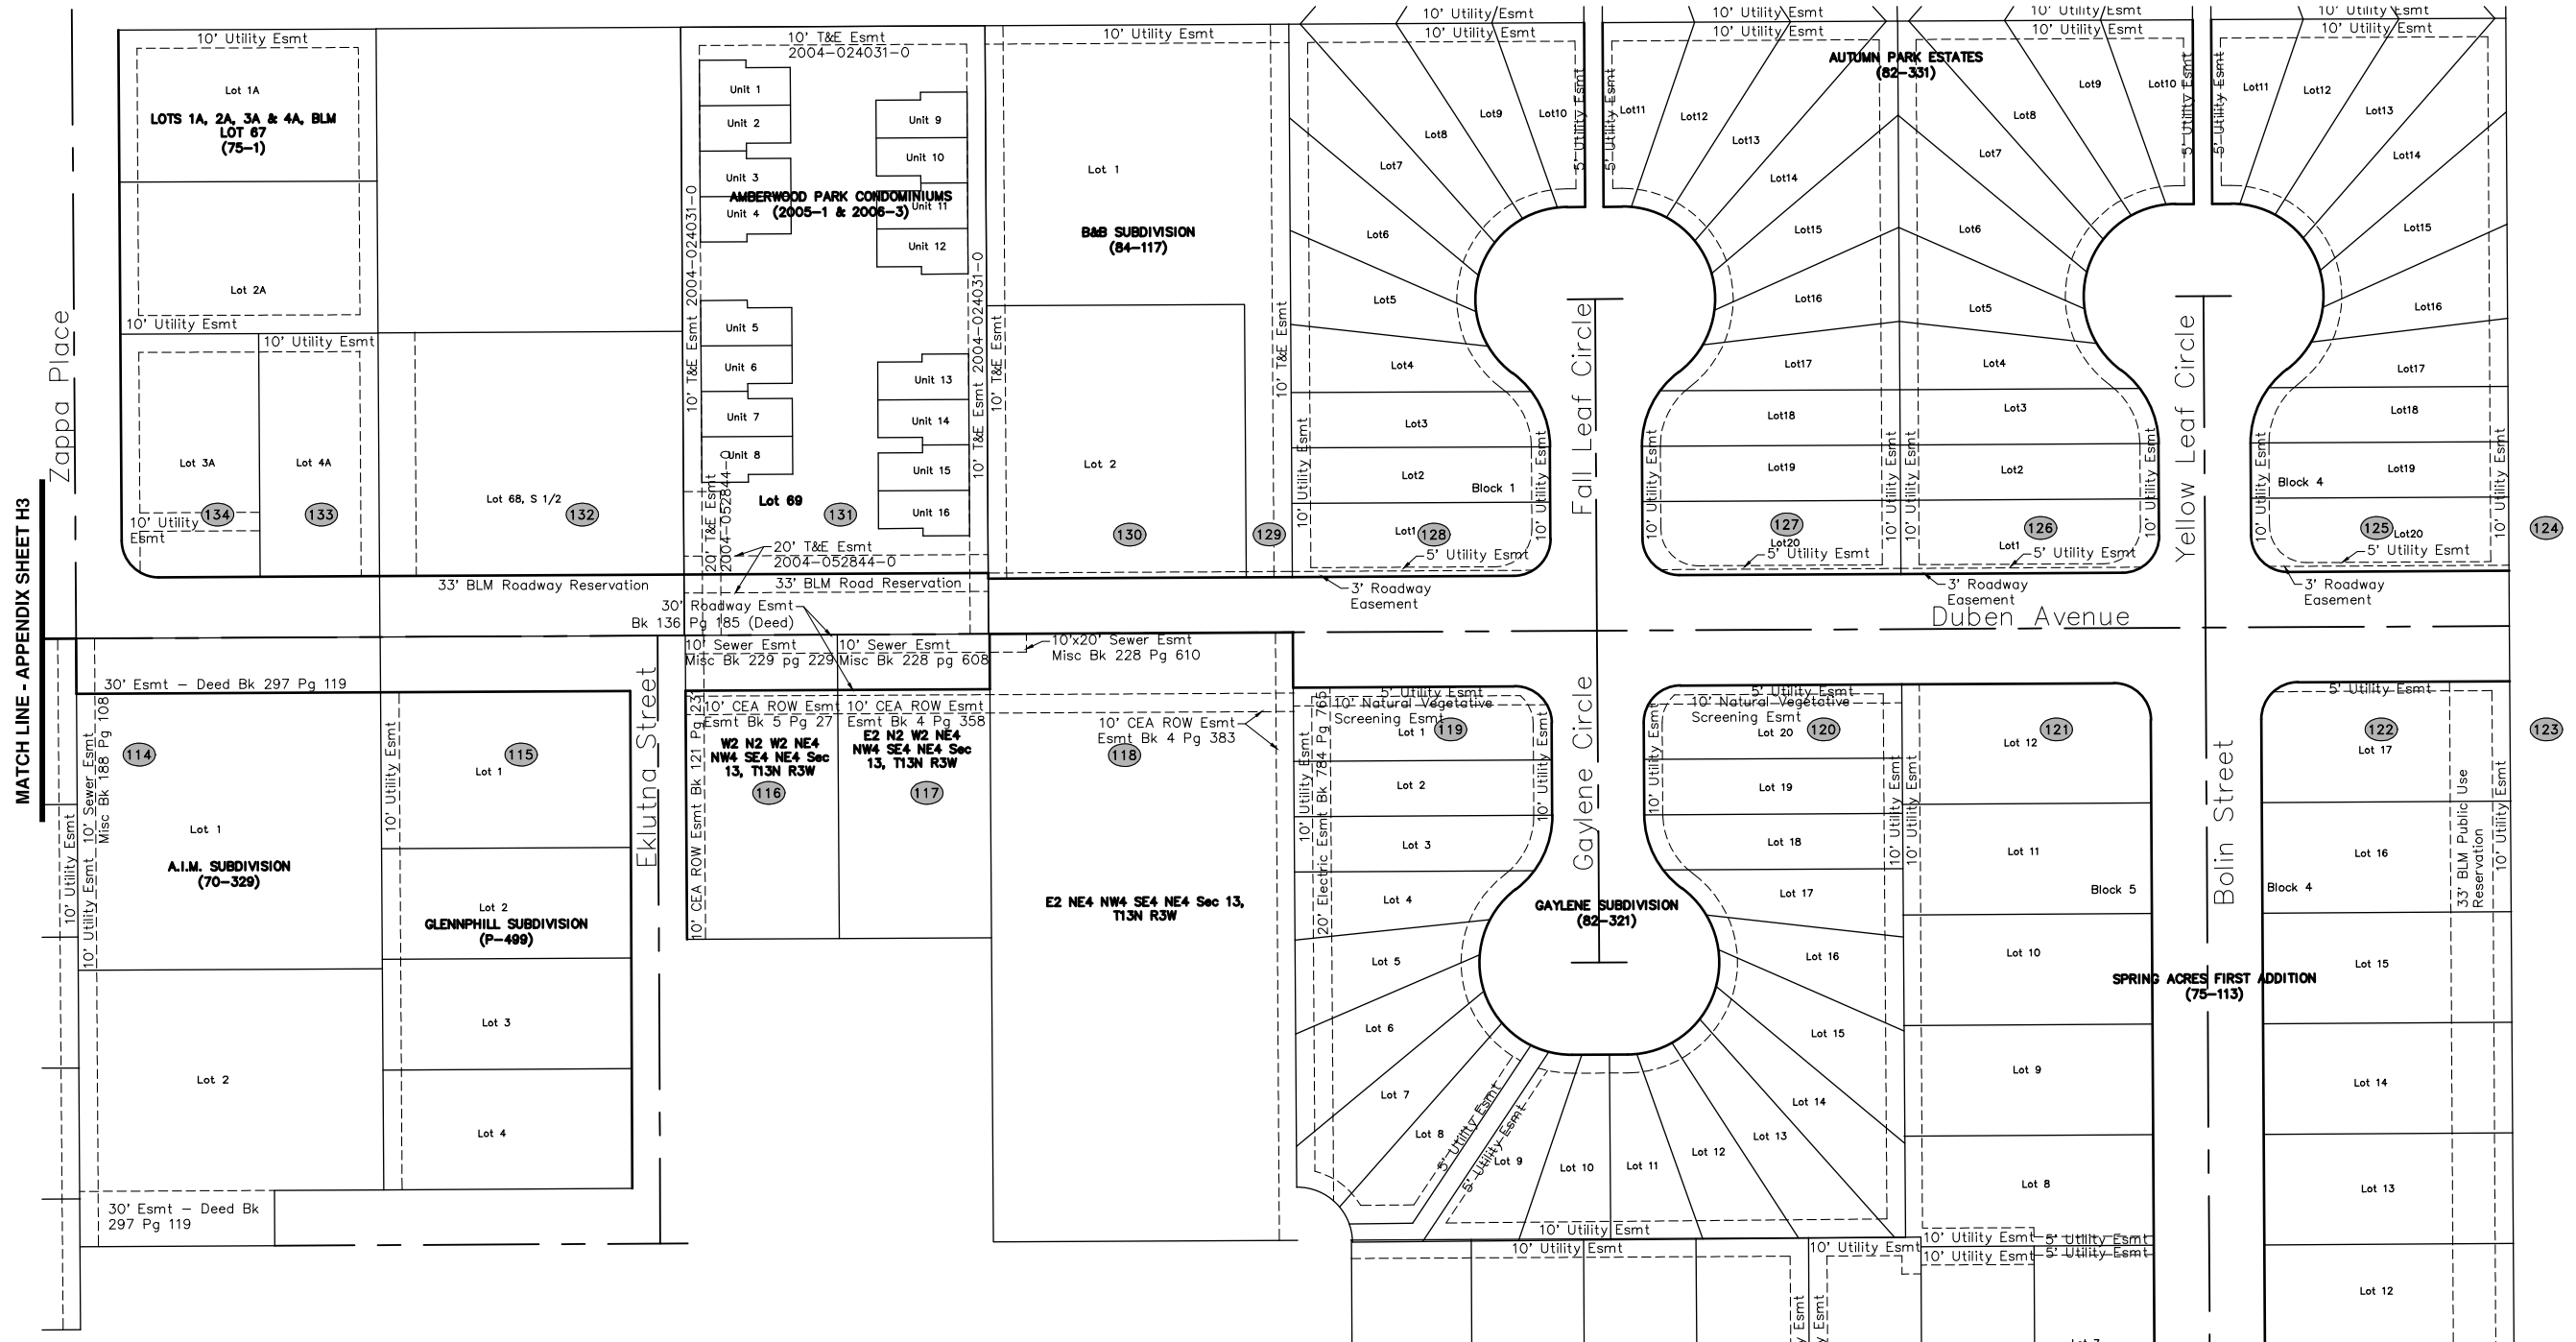

MATCH LINE - APPENDIX SHEET H3

CRW
ENGINEERING GROUP, LLC
PROJECT: 12-32, 12-33
STATUS: FINAL DSR



DUBEN AVENUE UPGRADE
PATTERSON STREET TO BOLIN STREET
EXISTING ROW MAP

DATE
MAY 2014
SCALE
1"=50'
FIGURE
H4