


1 TYPICAL SURCHARGE SECTION
SCALE: NTS INCLUDING STRIP-PAVED RURAL SECTION

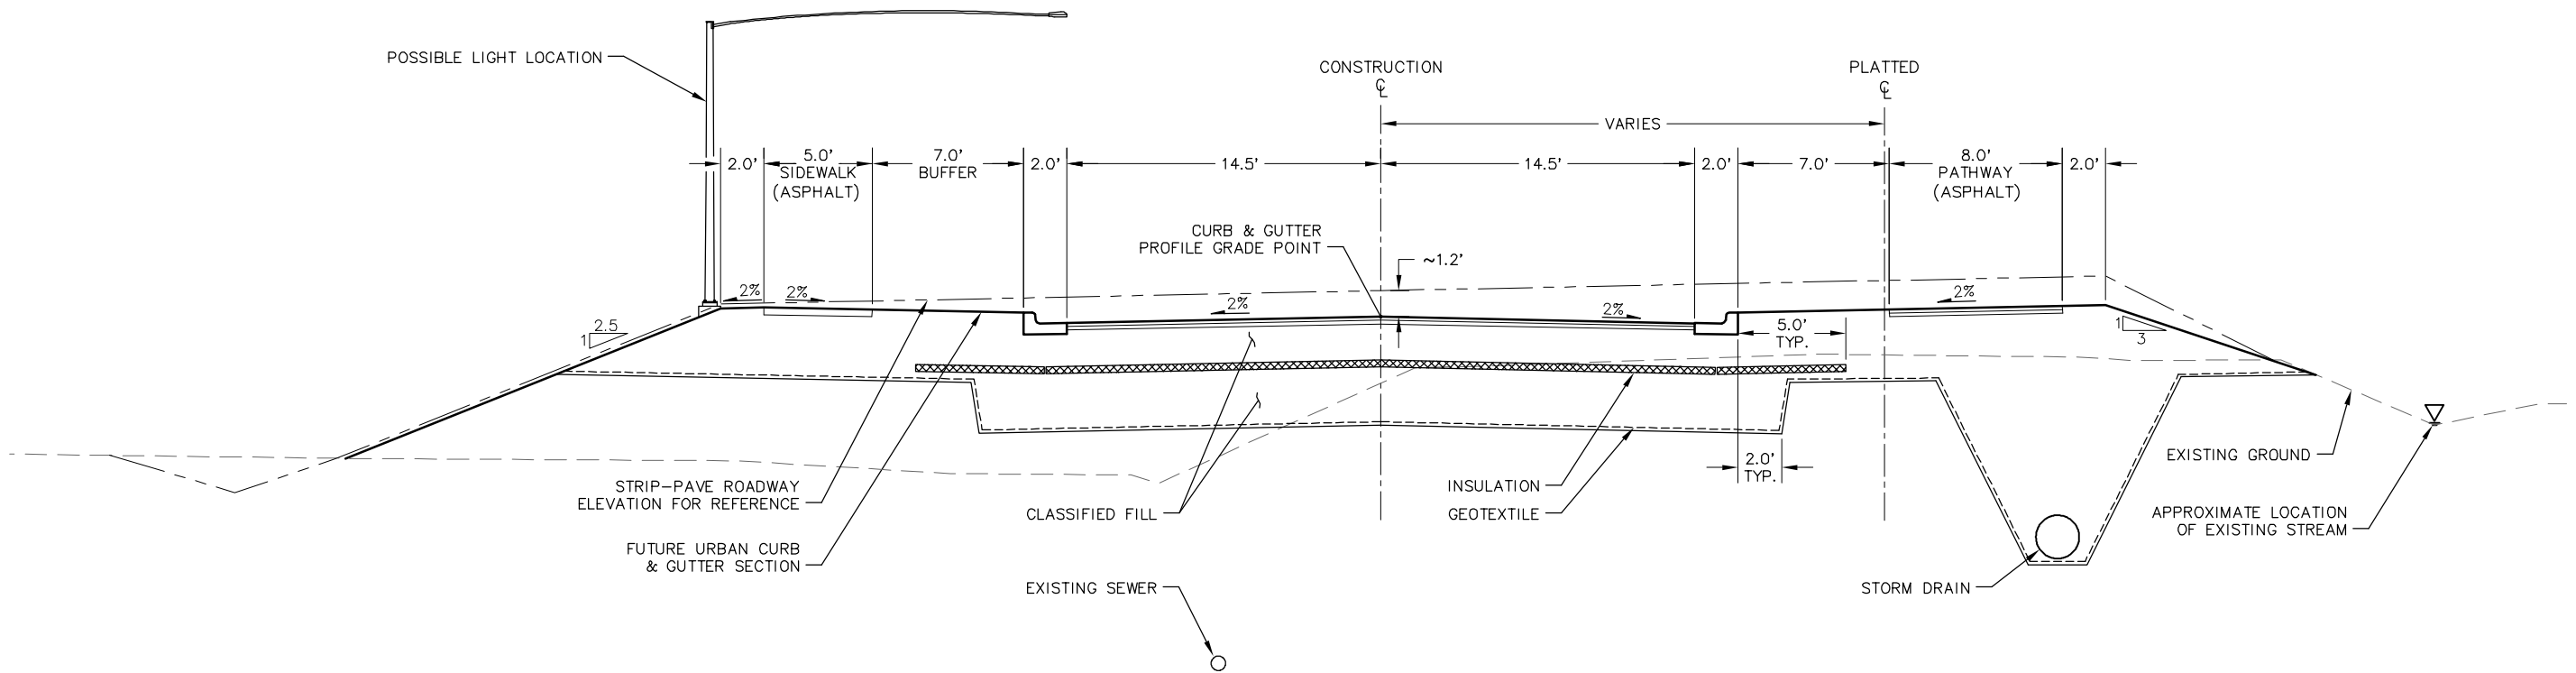

2 TYPICAL FUTURE URBAN SECTION
SCALE: NTS INCLUDING STRIP-PAVED RURAL SECTION

File: s:\jobdata\10105.01 Independence Phase 2\00 CAD\01 Working Set\01 Civil\1010501 Typical.dwg

RECORD DRAWING
 1. DATA PROVIDED BY: _____ TITLE: _____
 THIS WILL SERVE TO CERTIFY THAT THESE RECORD DRAWINGS ARE A TRUE AND ACCURATE REPRESENTATION OF THE PROJECT AS CONSTRUCTED.
 CONTRACTOR: _____ TITLE: _____ DATE: _____
 BY: _____
 2. DATA TRANSFERRED BY: _____ TITLE: _____
 COMPANY: _____ DATE: _____
 3. BASED ON PERIODIC FIELD OBSERVATIONS BY THE ENGINEER (OR AN INDIVIDUAL UNDER HIS/HER DIRECT SUPERVISION), THE CONTRACTOR-PROVIDED DATA APPEARS TO REPRESENT THE PROJECT AS CONSTRUCTED.
 DATA TRANSFER CHECKED BY: _____ TITLE: _____
 COMPANY: _____ DATE: _____
 BY: _____

DATA	DRAWN BY	CHECKED BY	FIELD BOOKS	TBM NO.	LOCATION	ELEV.	REV	DATE	DESCRIPTION	BY
BASE										
TOPOGRAPHY										
PROFILE										
STORM SEWER			DESIGN							
WATER/SANITARY SEWER			STAKING							
GAS										
TELEPHONE										
ELECTRIC										
DESIGN			ASBUILT							
QUANTITIES			CONTRACTOR							
PRELIMINARY/FINAL			INSPECTOR							
MUNICIPAL/STATE										
PLAN CHECK			CONSTRUCTION RECORD							
			VERTICAL DATUM							
			REVISIONS							
			CONSULTANT							
			SEAL							

CRW ENGINEERING GROUP, LLC
 3940 ARCTIC BLVD, SUITE 300
 ANCHORAGE, ALASKA 99503
 PHONE: (907) 962-3252
 FAX: (907) 961-2273



PROJECT MANAGEMENT AND ENGINEERING DEPARTMENT
 PM&E Proj. No. 08-004 INDEPENDENCE DRIVE UPGRADE/EXTENSION SCHEDULE A
TYPICAL SECTIONS
 SCALE: HOR. NA VER. NTS DATE: FEB 2010 GRID: 2533 STATUS: PRELIMINARY SHEET: C1 of CX